

AREA-CODE
1012

DETAIL 1

(RESUB 49/26 M&P)


ASSESSOR'S RECORD MAP
AMENDED FINAL PLAT FOR RANCHO
VISTOSO NEIGHBORHOOD 11 PARCEL H
AND N RANCHO VISTOSO
NEIGHBORHOOD 13 PARCEL F
LOTS 1-89 & COMMON
AREA A & B

219-19

UNSUBDIVIDED

CCS

LOG 92, 92-03-00
LOG 93, 93-03-00

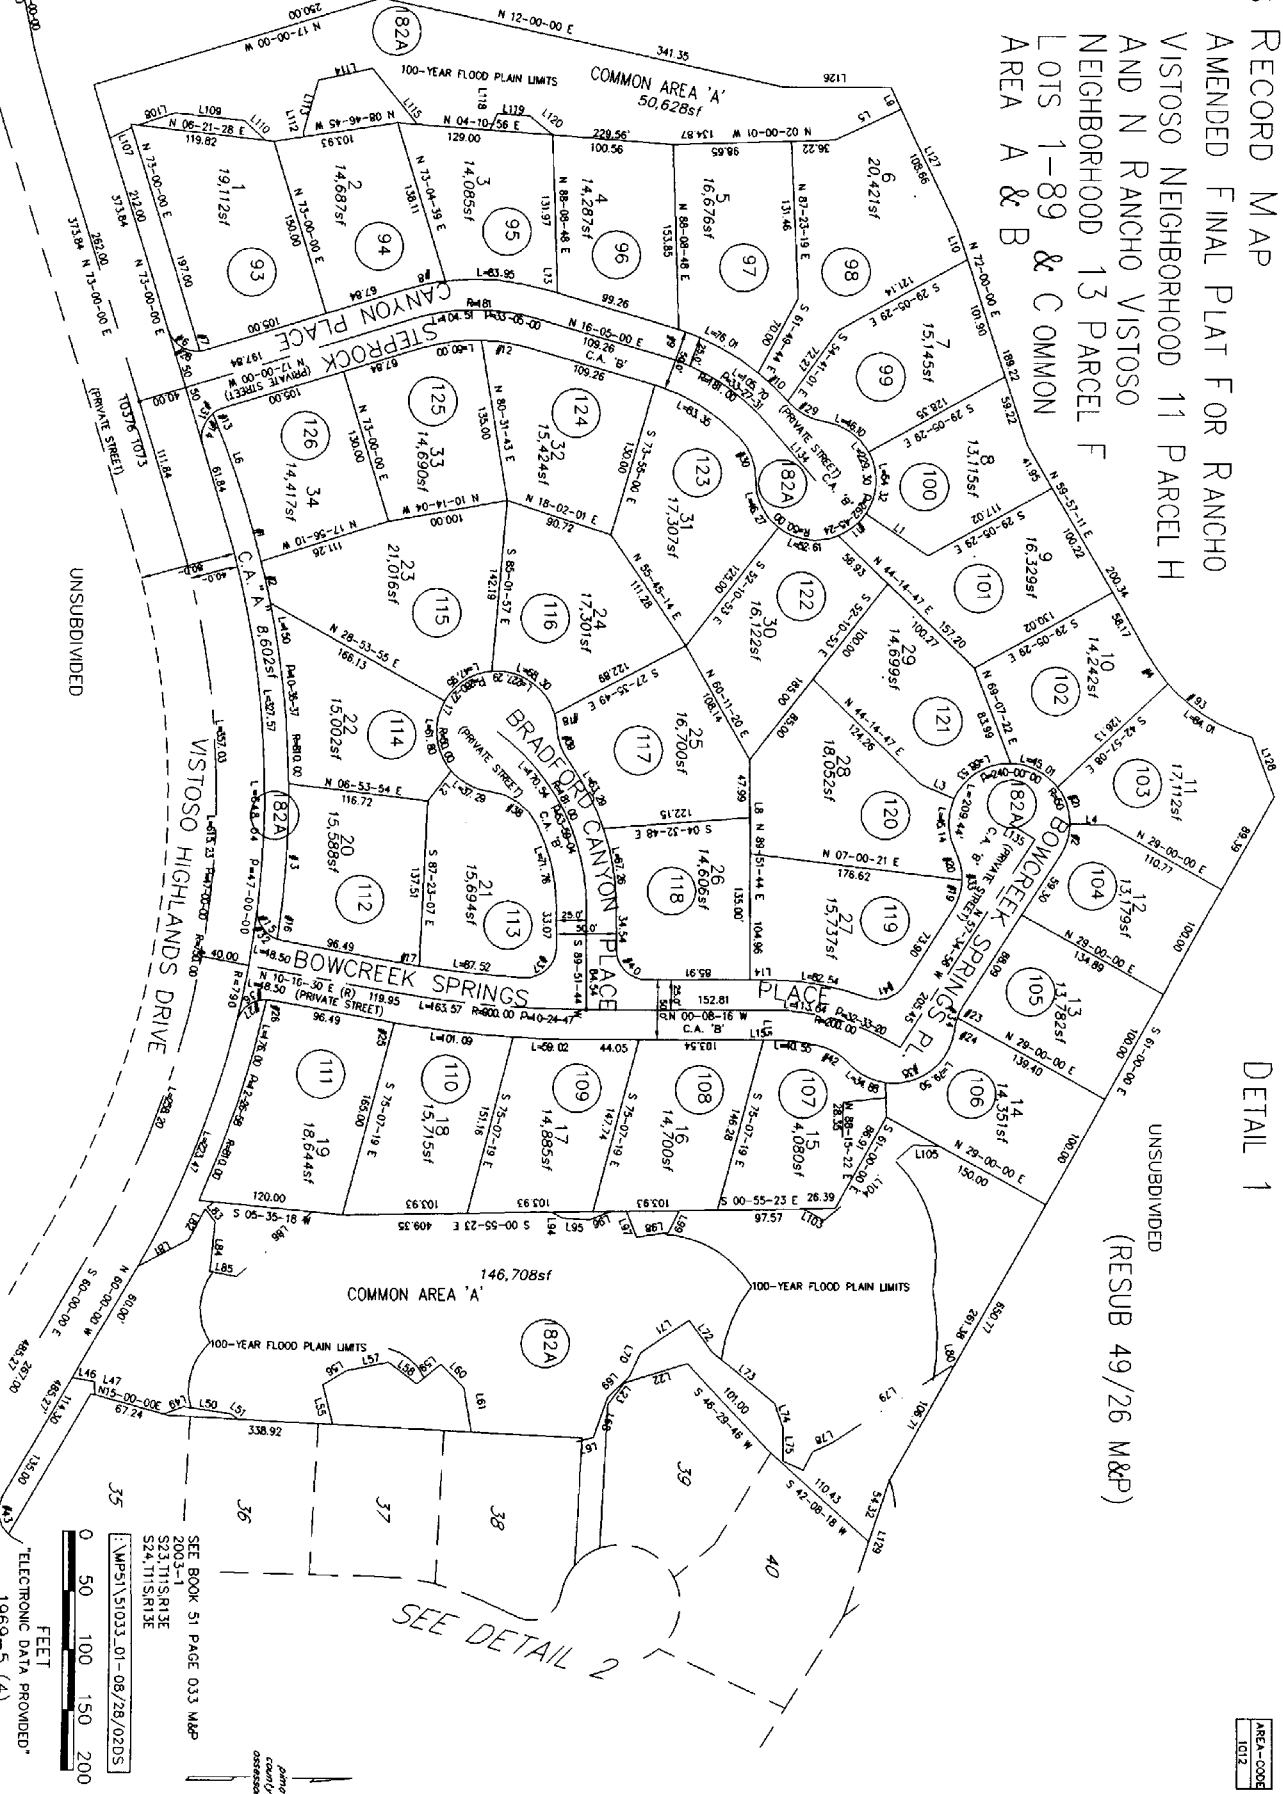

SEE DETAIL 2

SEE BOOK 51 PAGE 033 M&P
2003-1
S23.THS.R13E
S24.THS.R13E
:\MP\151033.01-08/28/02DS

0 50 100 150 200
FEET
ELECTRONIC DATA PROVIDED.
1969-5 (4)